



**-FRONT ELEVATION-**

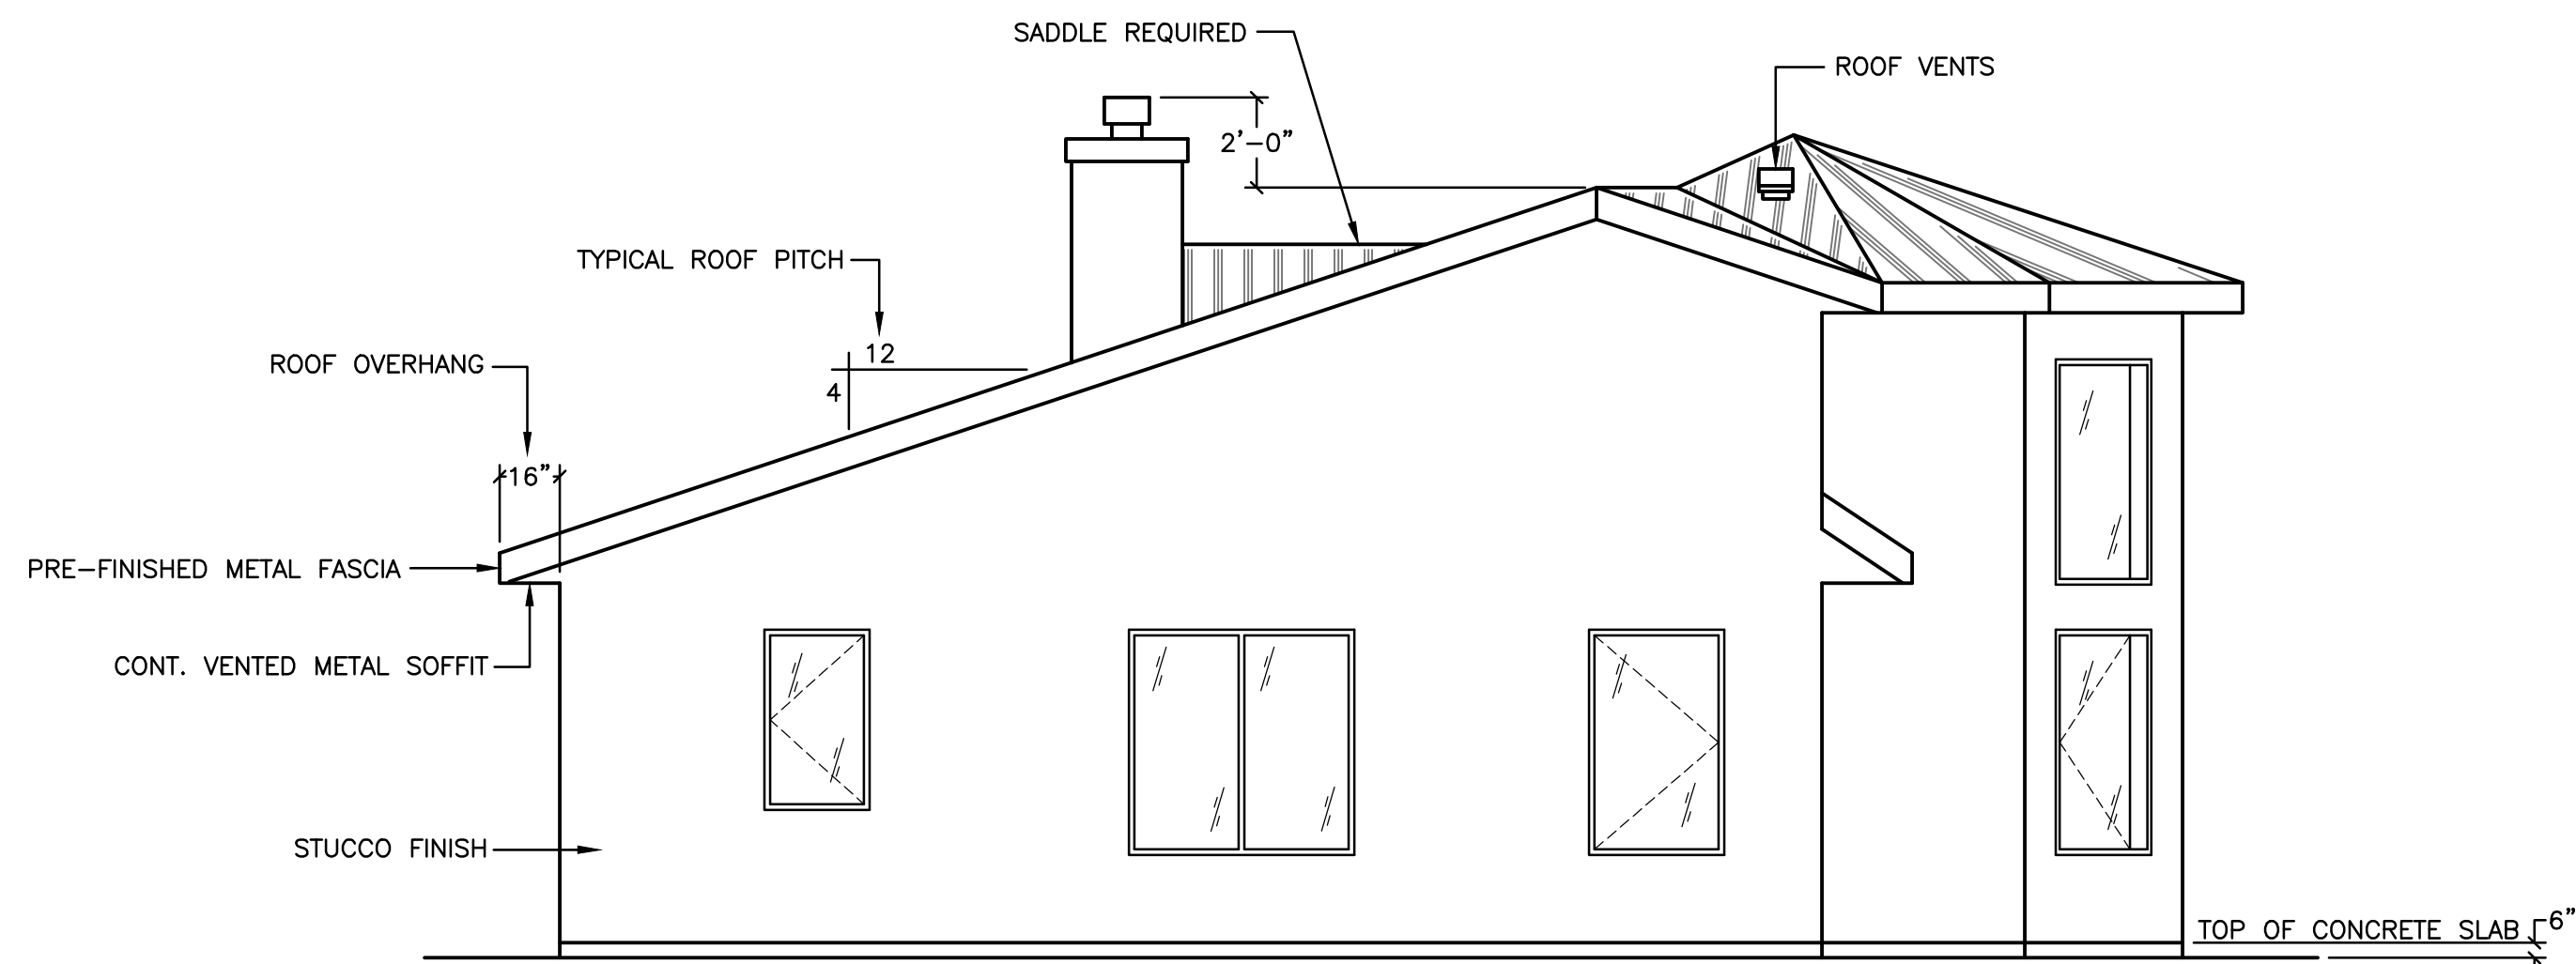

**-LEFT ELEVATION-**

NOTE:  
THE USER OF THESE DRAWINGS IS TO VERIFY DATA CONTAINED HEREIN AND IS HELD RESPONSIBLE TO REPORT ANY OMISSIONS OR ANY DISCREPANCIES FOR AMENDMENT. A&H DESIGNS' LIABILITY IS LIMITED TO MAKING THESE CHANGES. FURTHER, THESE DRAWINGS ARE THE PROPERTY OF THE COMPANY NOTED BELOW AND CANNOT BE REPRODUCED WITHOUT EXPRESSED PERMISSION OF THE SAME.

		<b>A &amp; H DESIGN</b> SINCE 1985		<b>TURNING DREAMS INTO REAL HOMES</b> www.ahdesign.mb.ca homes@ahdesign.mb.ca In Canada 1.800.311.4844 204.667.9108 2 Amelia Crescent, Winnipeg Mb. R2K 3Z3	
<b>PROJECT</b> <b>TOZELAND RESIDENCE</b>					
<b>DESCRIPTION</b> <b>ELEVATIONS</b>					
<b>DATE</b> MAR. '19		<b>DWN.</b> D.ASH		<b>SCALE</b> 1/4" = 1'-0" (UNLESS NOTED)	
<b>PLAN NO.</b> 18-004		<b>SHEET</b> 1		<b>REV.</b>	